


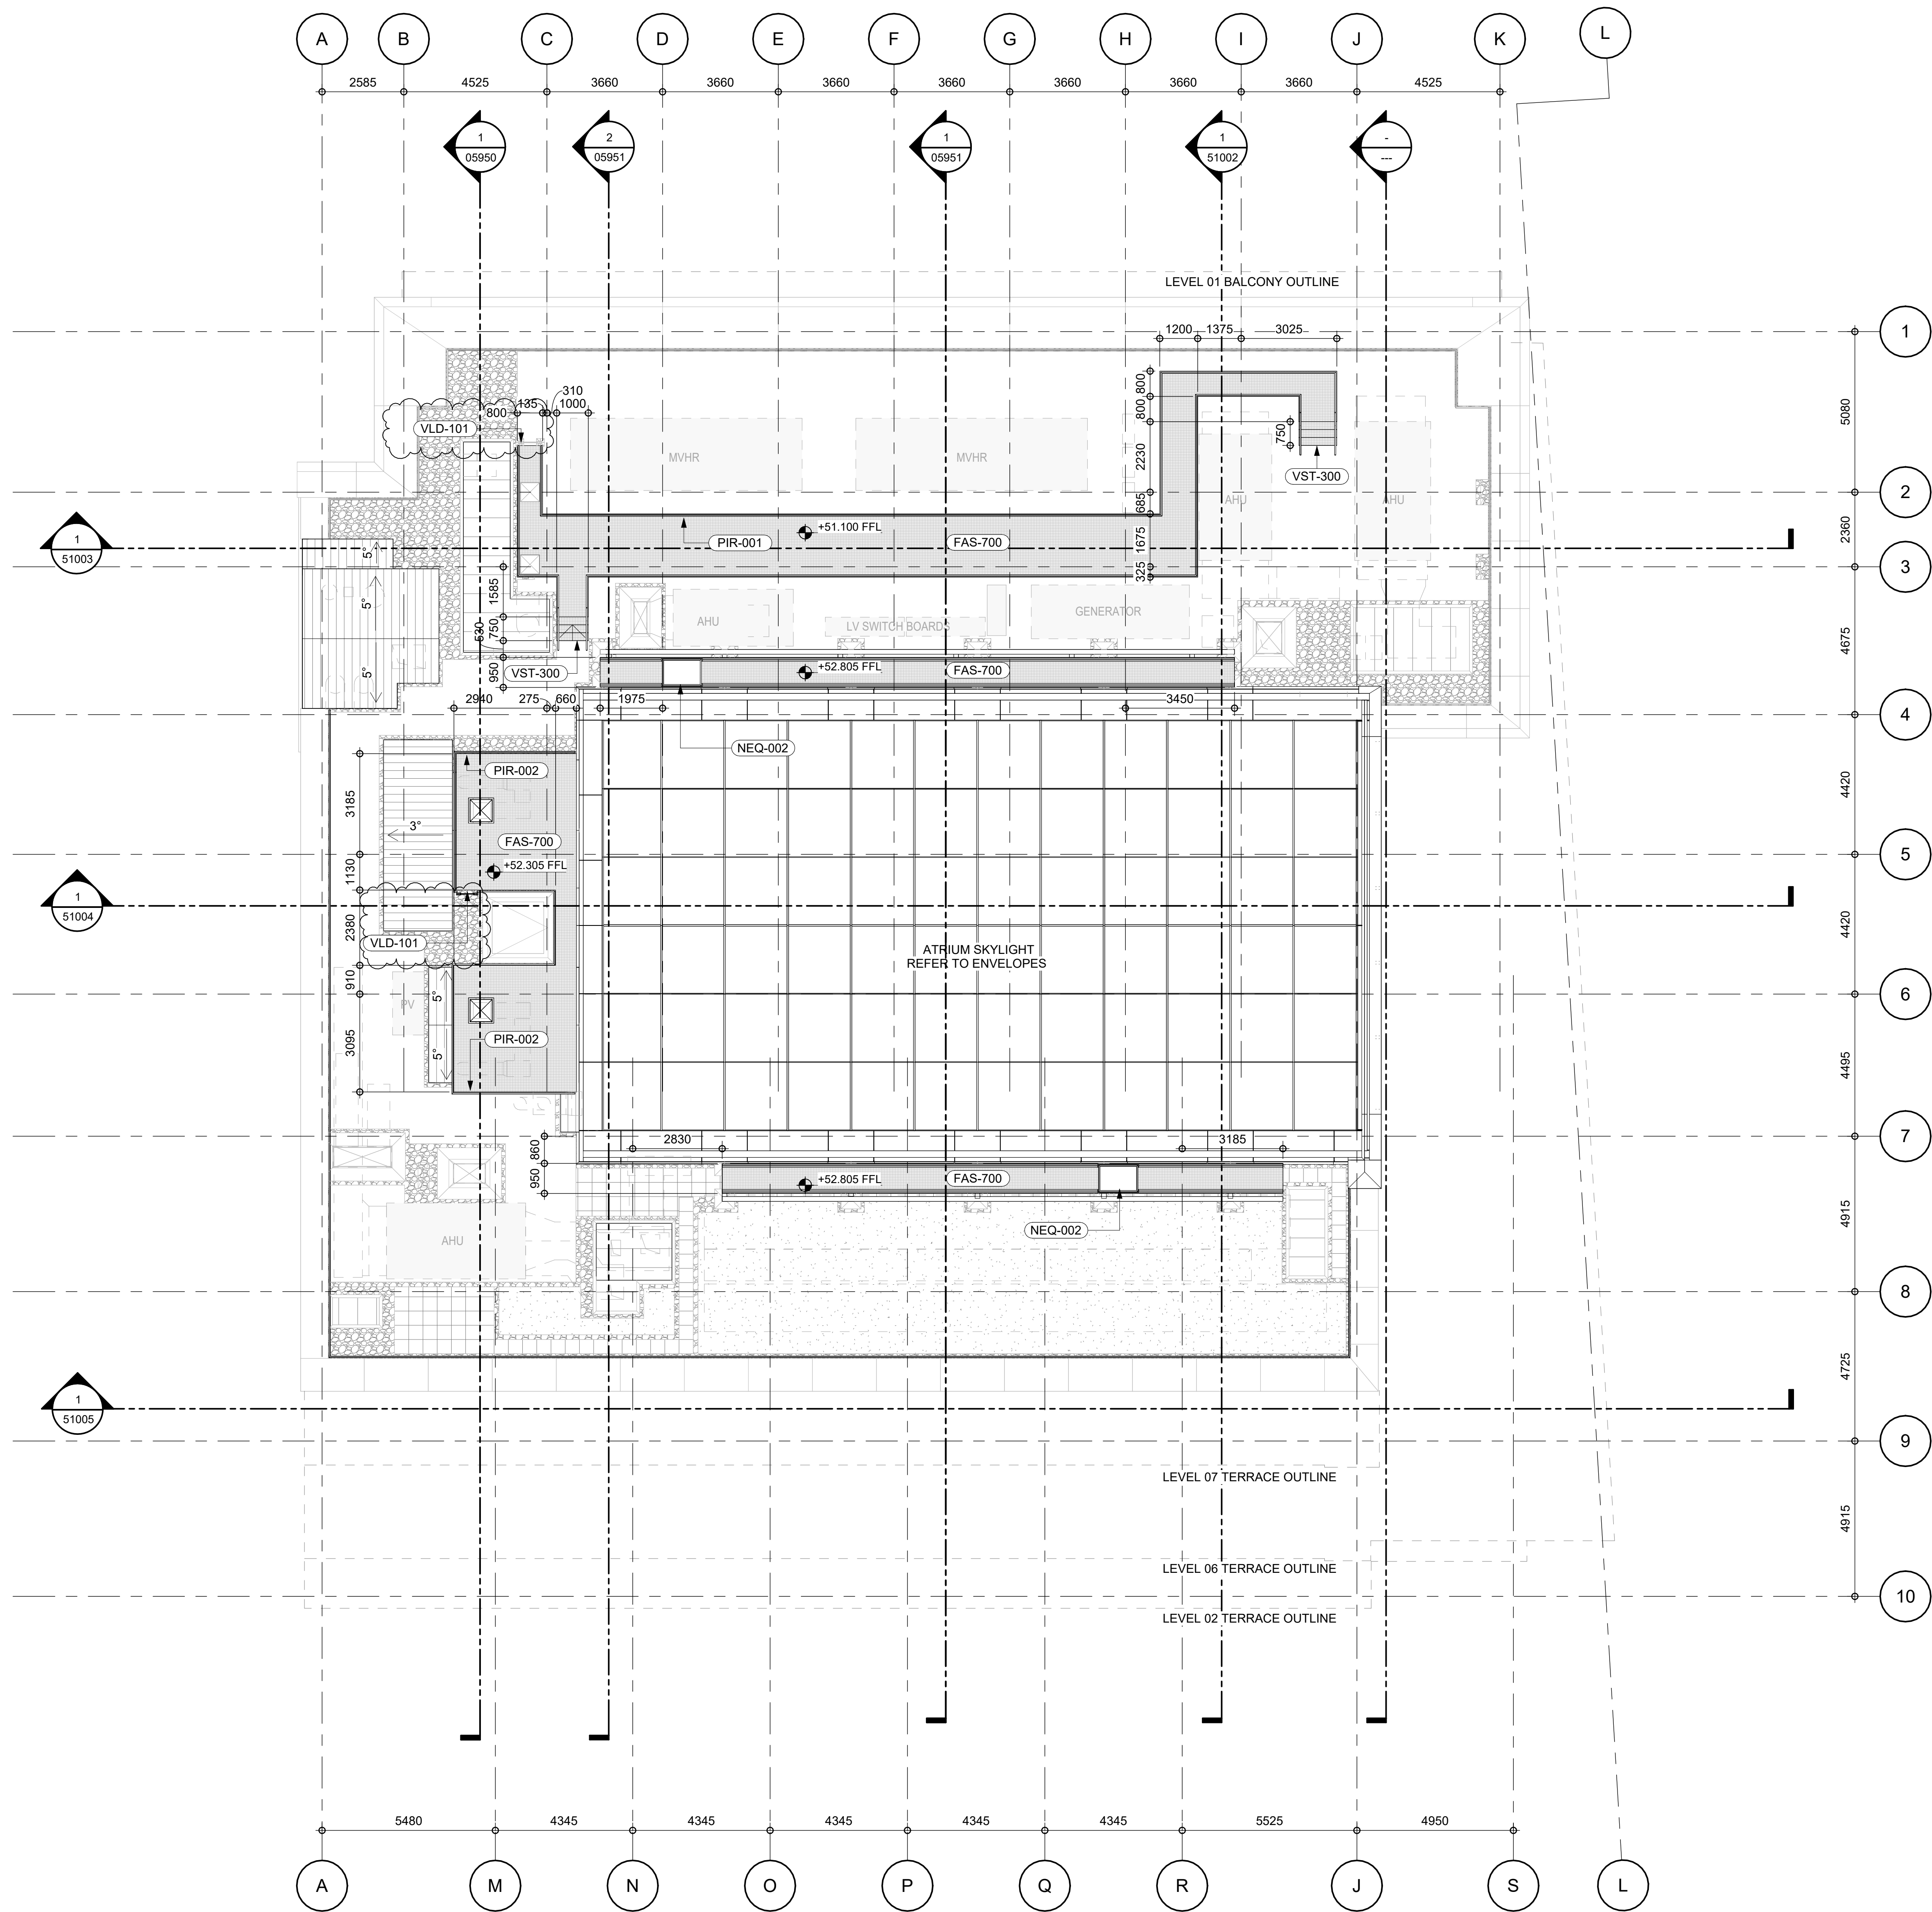

35 Lincoln's Inn Fields

CLIENT

LONDON SCHOOL OF ECONOMICS AND POLITICAL SCIENCE
Houghton Street, London, WC2A 2AE
Tel: +44 20 7405 7686

DEVELOPMENT MANAGEMENT COMPANY

CONSULTANTS

DESIGN ARCHITECT

DAVID CHIPPERFIELD ARCHITECTS
C/O F&S, 11 Dallingway Street, London, EC1V 9LN
Tel: +44 20 7620 4600

EXECUTIVE ARCHITECT

Adamson Associates (International) Ltd
6th Floor, One Canada Square, Canary Wharf, London E14 5AB
Tel: +44 20 7418 2068 Fax: +44 20 7418 2517

STRUCTURAL ENGINEER

AKT II
White Collar Factory, 1 Old Street Yard, London, EC1Y 8AF
Tel: +44 20 7250 7777

MEP SERVICES ENGINEER

ARUP
6 Fitzroy St, London W1T 4BJ
Tel: +44 20 7636 1531

FIRE ENGINEER

ARUP
6 Fitzroy St, London W1T 4BJ
Tel: +44 20 7636 1531

ACOUSTIC ENGINEER

ARUP
6 Fitzroy St, London W1T 4BJ
Tel: +44 20 7636 1531

FACADE ENGINEER

AKT II
White Collar Factory, 1 Old Street Yard, London, EC1Y 8AF
Tel: +44 20 7250 7777


VERTICAL TRANSPORTATION

ARUP
6 Fitzroy St, London W1T 4BJ
Tel: +44 20 7636 1531

NOTES

1. Do not scale drawings. Dimensions govern.
2. All dimensions are in millimetres unless noted otherwise.
3. All dimensions shall be verified on site before proceeding.
4. The author shall be notified in writing of any discrepancies.
5. This drawing is protected by copyright.
6. For specification codes refer to Architectural Specification Reference Matrix LIF-AAI-ZZ-ZZ-SP-A-10000.

KEY PLAN

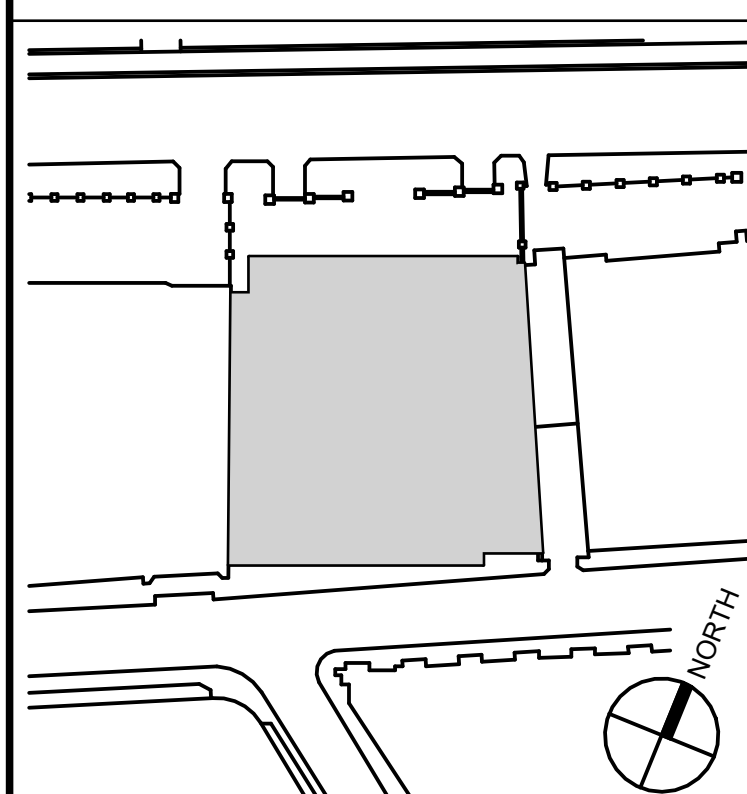

DRAWING STATUS

FOR CONSTRUCTION

C01 FOR CONSTRUCTION	GNT MJW 16 DEC 2025
P01 STAGE 4	JDP MJW 13 JUN 2024
No Reason For Issue	Dwn Chk Rev Date

REVISIONS



DRAWING TITLE

**GENERAL ARRANGEMENT
PLAN
ROOF LEVEL**

SCALE @ A0

1 : 100

GRAPHIC SCALE

0 1 2 3 4 5m

PROJECT NO.

2209-00

STATUS

S6

DRAWING NO.

LIF-AAI-XX-RF-DR-A-

21090

REV.

C01